

28-29 APRILE 2022

Nutrimi

XVI FORUM DI NUTRIZIONE PRATICA

PLANIMETRIA



LEGENDA:

1. KELLOGG'S
2. GUNA
3. MOLINO SPADONI
4. VITAVI
5. BABYBEL
6. F.LLI VERONI
7. HEALLO
8. BROMATECH
9. DR. SCHAER
10. FONDAZIONE DANONE
11. FORMMED
12. OMEGA PHARMA
13. NAMED
14. DS MEDICA
15. LABORATORI LEGREN
16. SOFAR
17. NEOGELA
18. PROFENIX
19. CEC EDITORE
20. MINERVA MEDICA
21. DR. MASSIMO SPATTINI
22. FONDAZIONE TELETHON
23. ONB

SALE CONGRESSUALI:

Sala Leonardo: Plenaria

Sala Bramante: Workshop 1

Sala Chagall: Workshop 2


SALE SECONDARIE:

Agnesi: sala catering

Borromeo: regia e relatori

Solari: magazzino stand



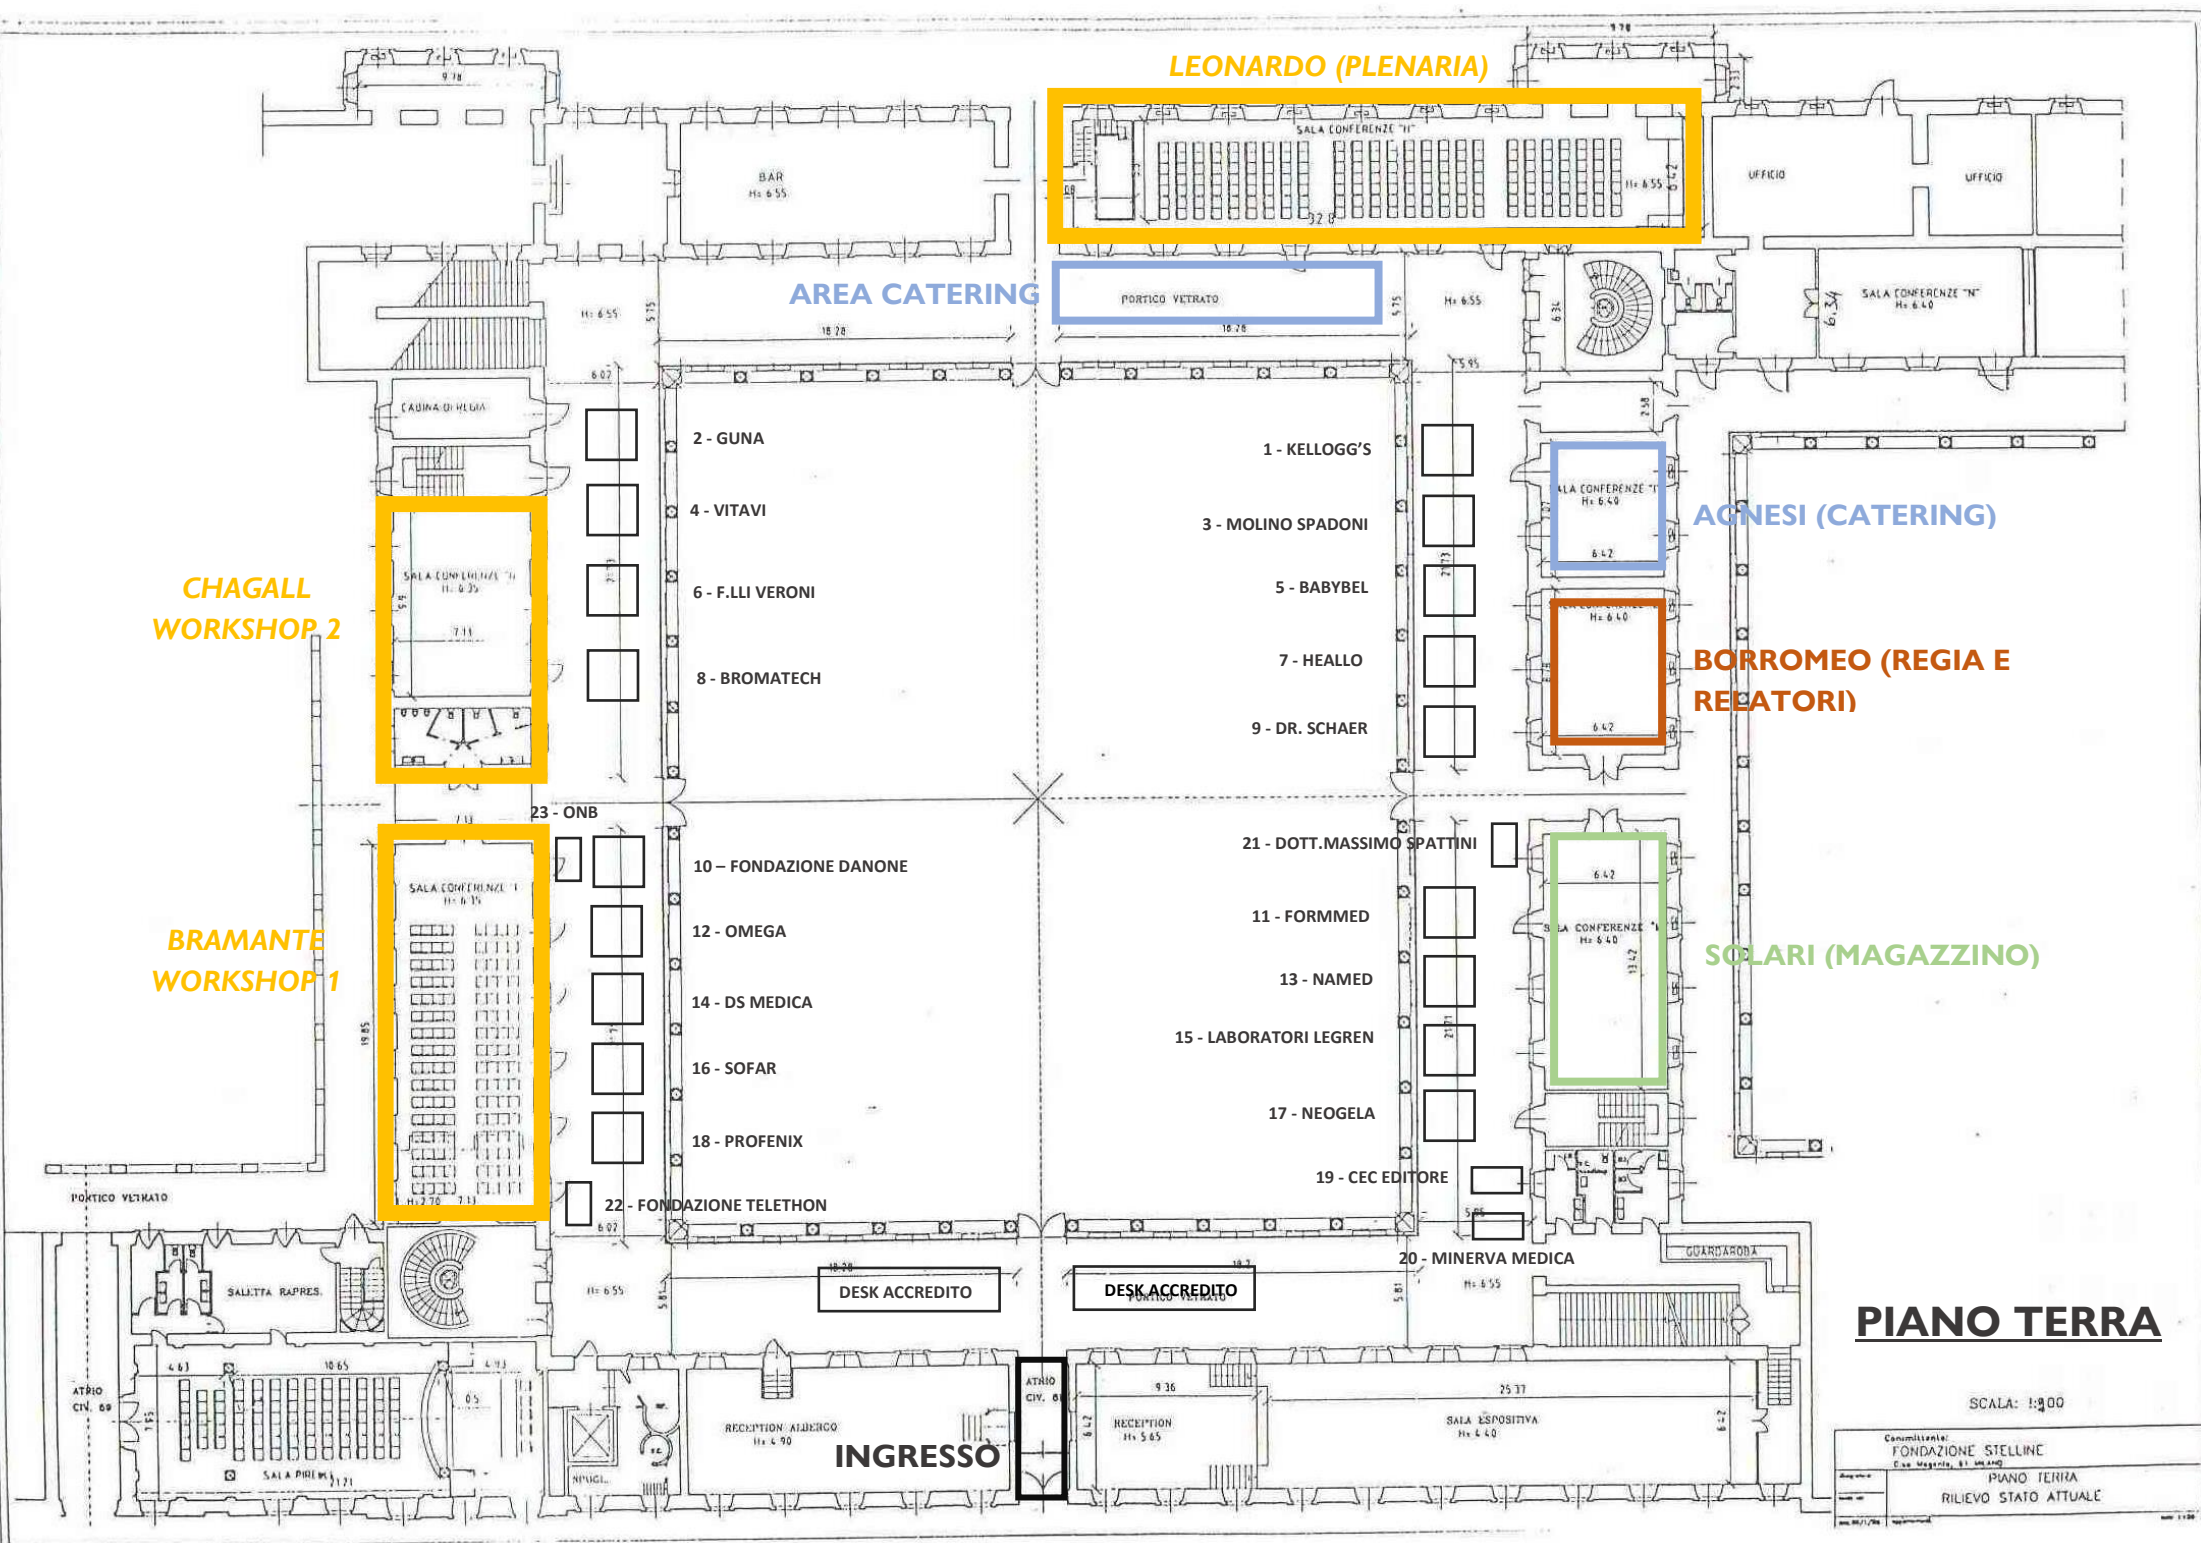

LEONARDO (PLENARIA)

AREA CATERING

**CHAGALL
WORKSHOP 2**

**BRAMANTE
WORKSHOP 1**

ACNESI (CATERING)

**BORROMEO (REGIA E
RELATORI)**

SOLARI (MAGAZZINO)

PIANO TERRA

SCALA: 1:300

Consulente:		FONDAZIONE STELLINE	
Autore:		PIANO TERRA	
Data:		RILIEVO STATO ATTUALE	